


BAGHOLA PROJECT

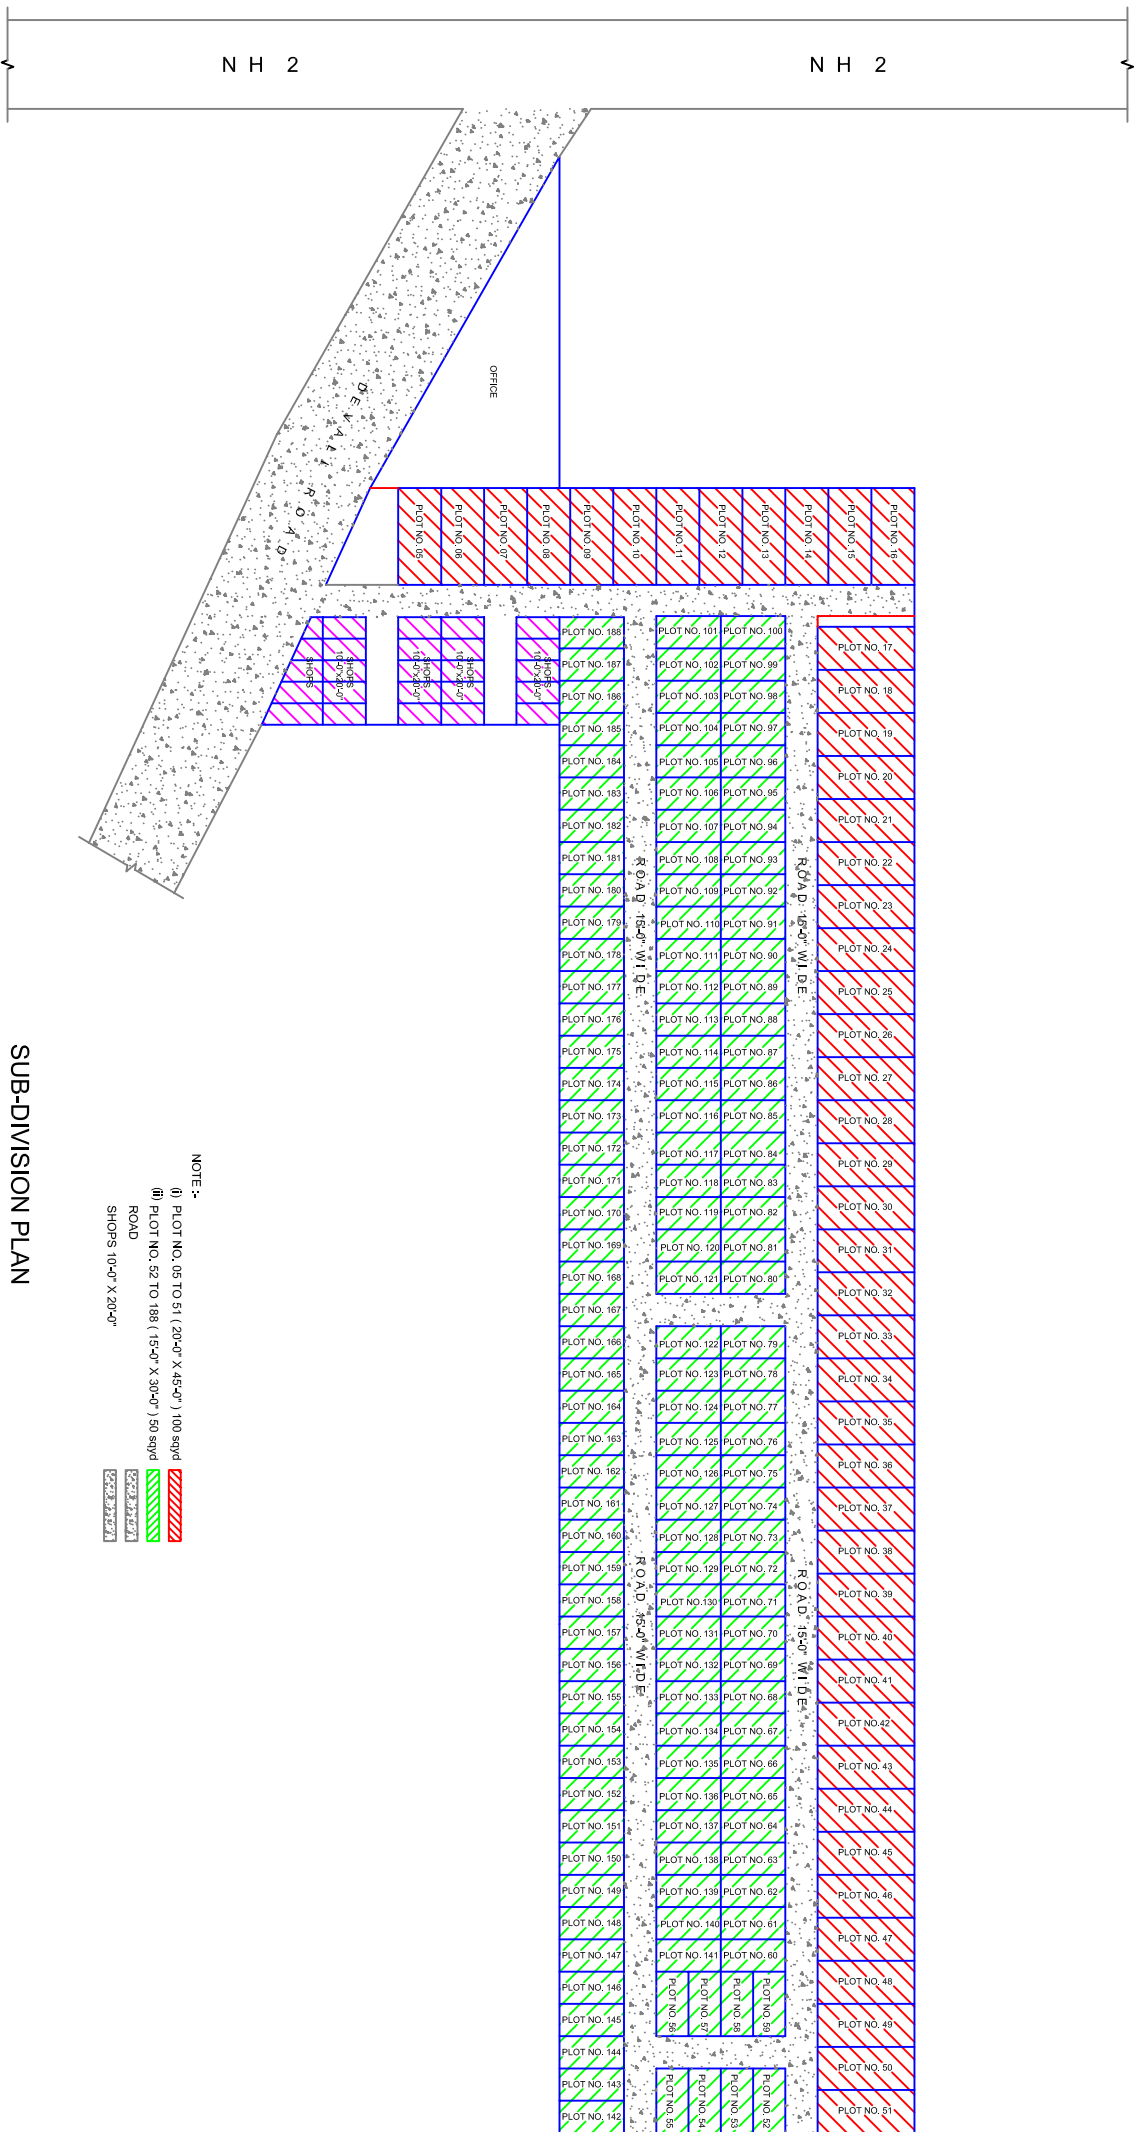

- NOTE:-
- (i) PLOT NO. 05 TO 51 (20'-0" X 45'-0") 100 sqm
 - (ii) PLOT NO. 52 TO 188 (15'-0" X 30'-0") 50 sqm
 - ROAD
 - SHOPS 10'-0" X 20'-0"

SUB-DIVISION PLAN